


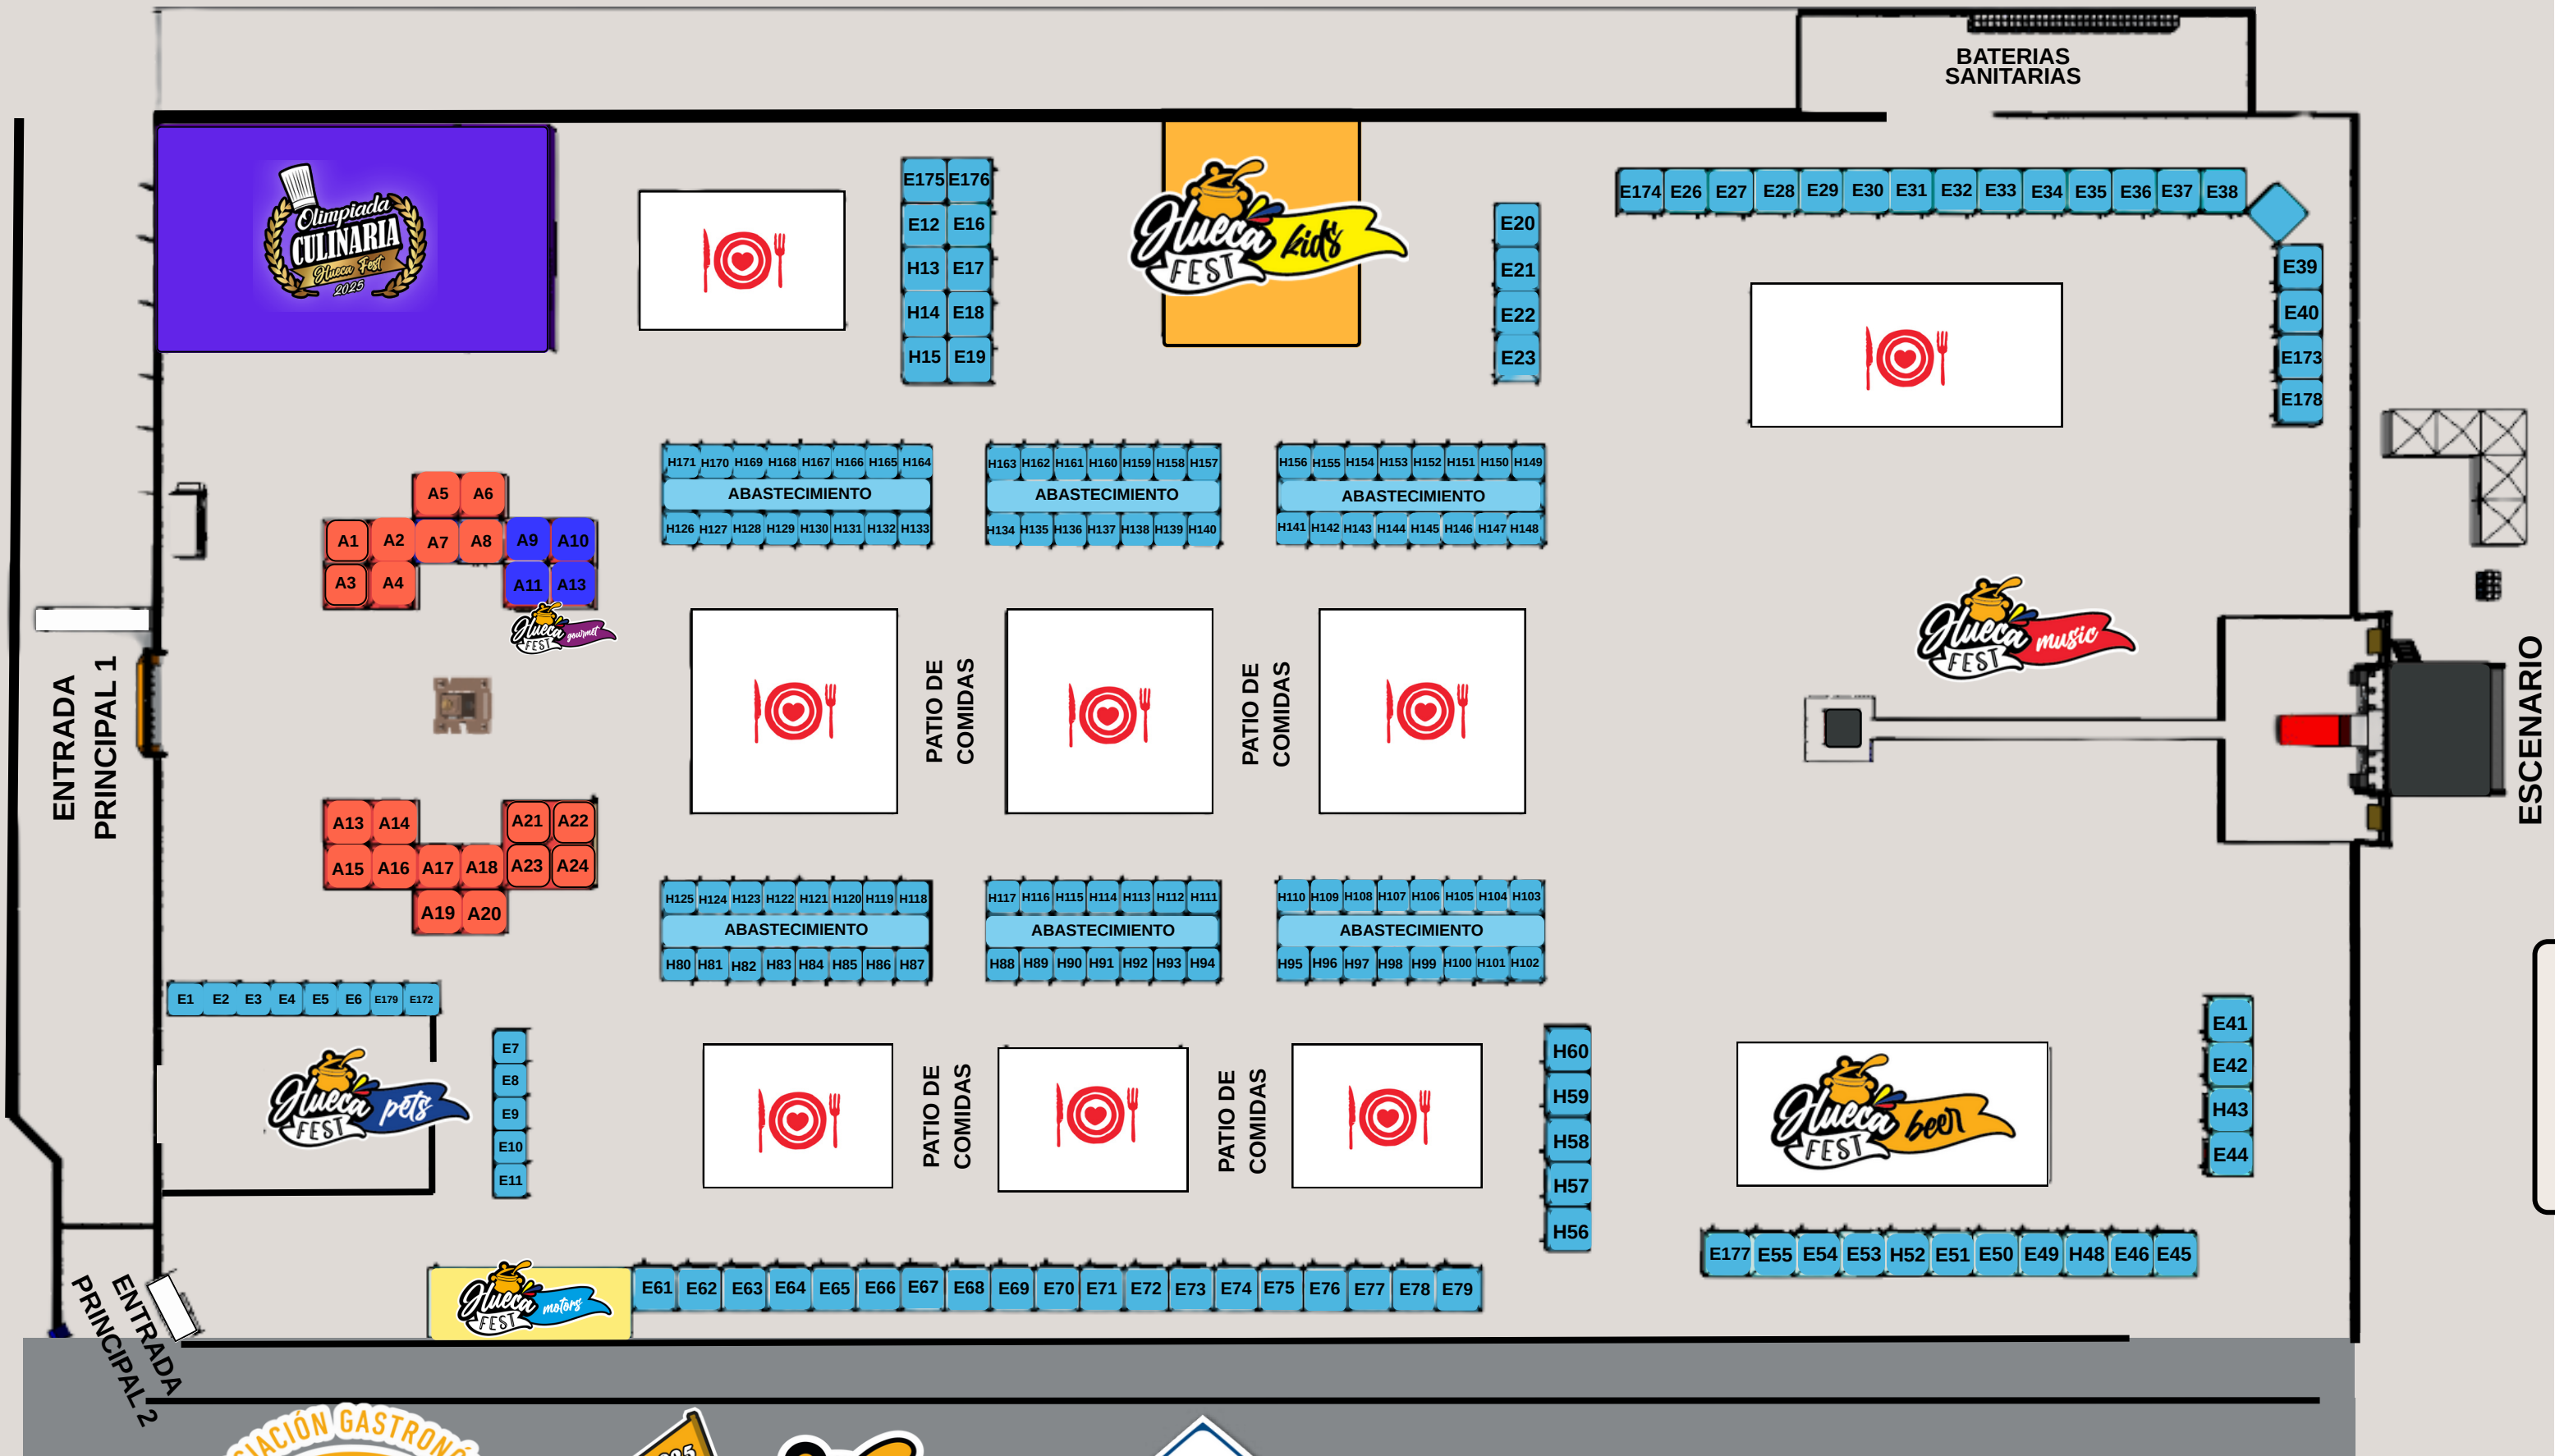

EXPOSITORES

AUSPICIANTES

PATIO DE COMIDAS

